





04-East Elevation
Scale: 3/16" = 1'-0"

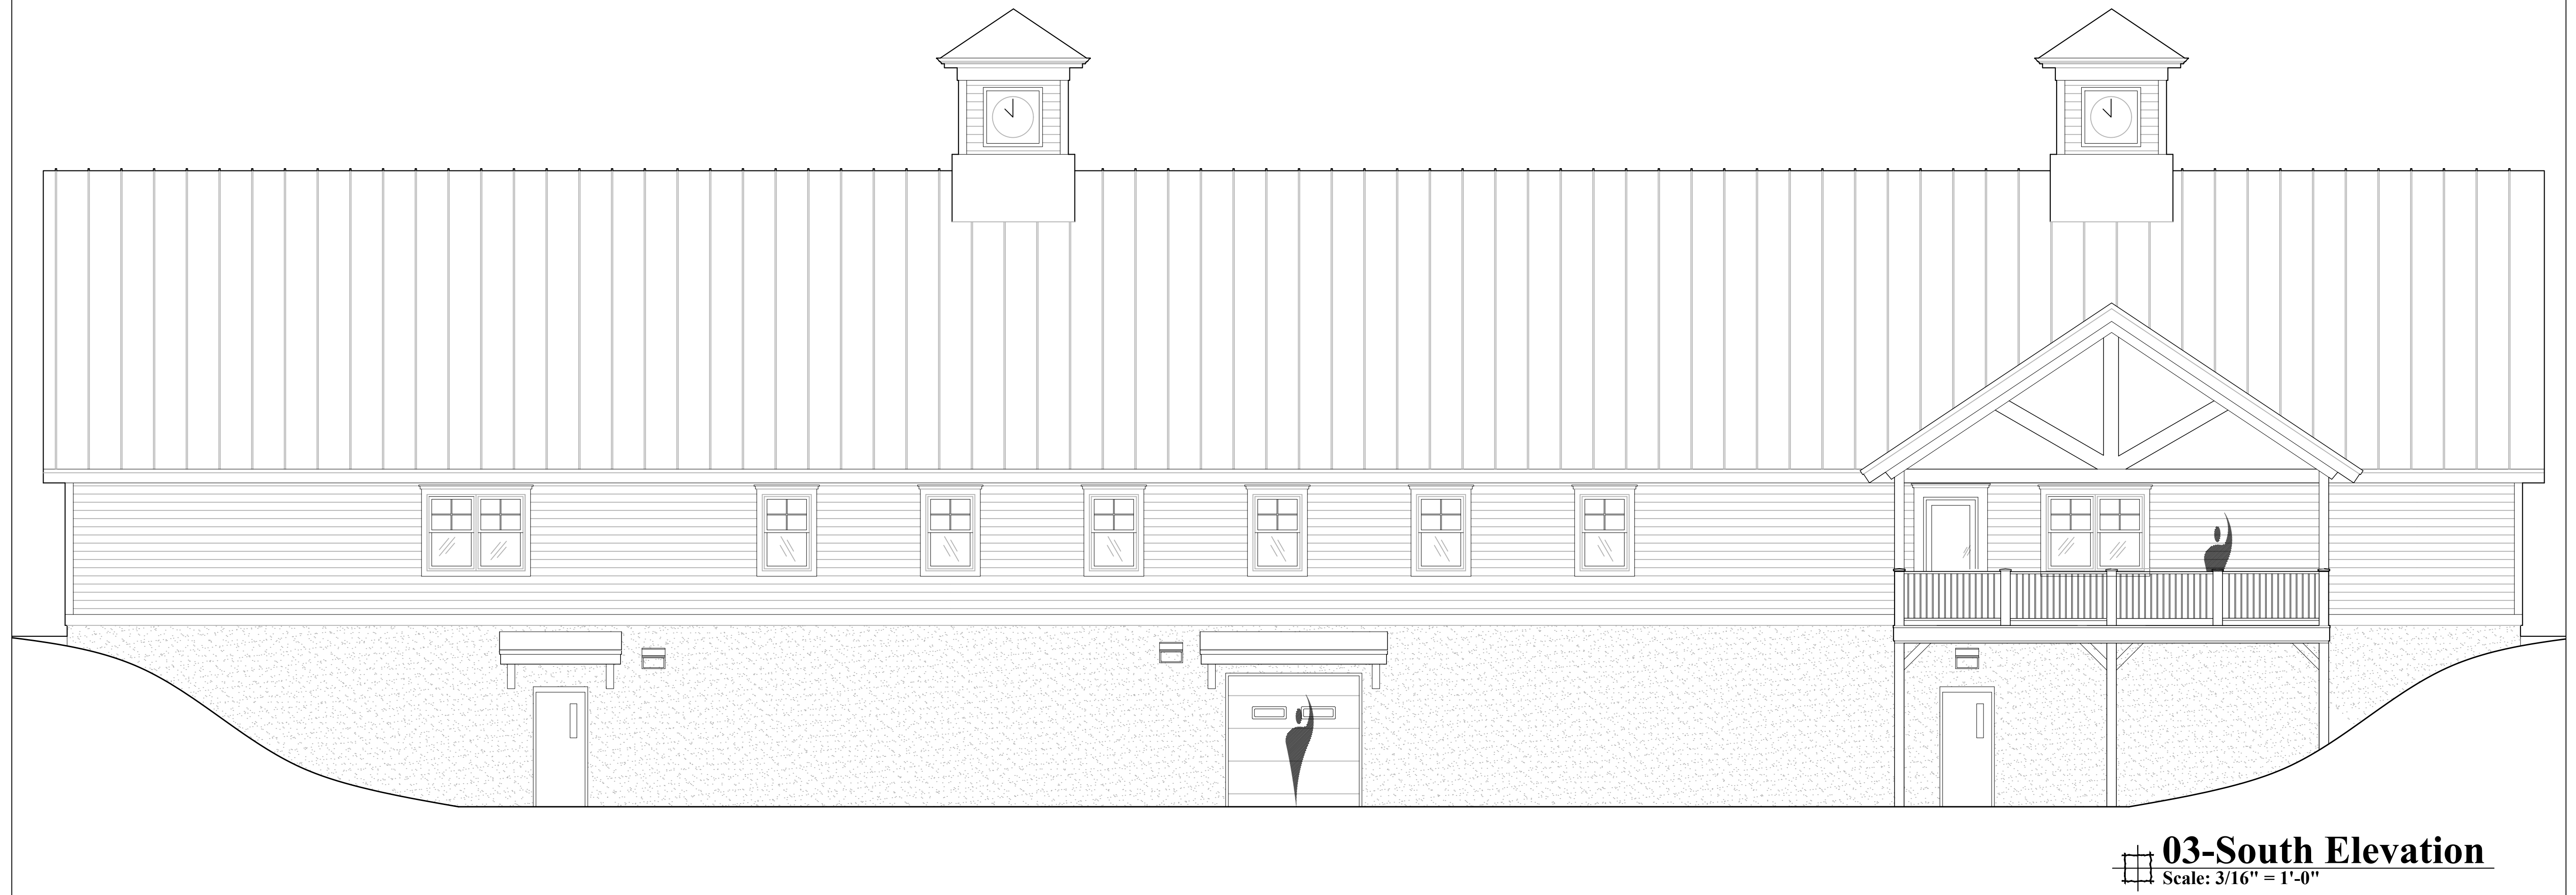

03-South Elevation
Scale: 3/16" = 1'-0"

NO.	DATE	DESCRIPTION
REVISIONS		

CUSTOM CONCEPTS, INC.
 A R C H I T E C T U R E
 383 U.S. ROUTE 1, SUITE 1A, SCARBOROUGH, MAINE 04074
 Phone: (207) 883-0083
 WWW.CUSTOMCONCEPTS.COM
 PROJECT: HOLLIS TOWN HALL
 JOB NUMBER: 2020-17
 DRAWN BY: CMB
 SCALE: 3/16" = 1'-0"
 DESIGN SERVICES PROVIDED:
 Preliminary Design
 Design Development
 Construction Documents
 CLIENT REVIEW FOR PERMITS:
 ESTIMATING
 CONSTRUCTION

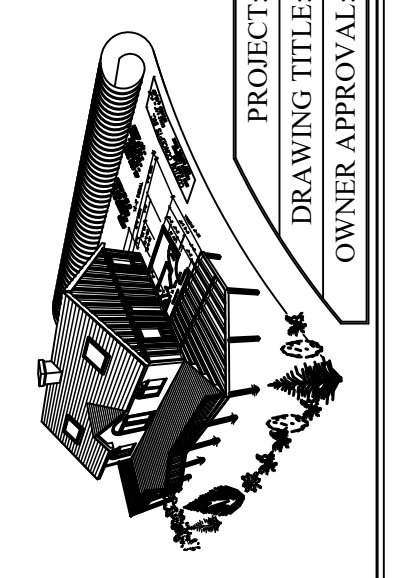

DATE: JAN. 16, 2023

A2.1