




KEY PLAN
Scale: NTS

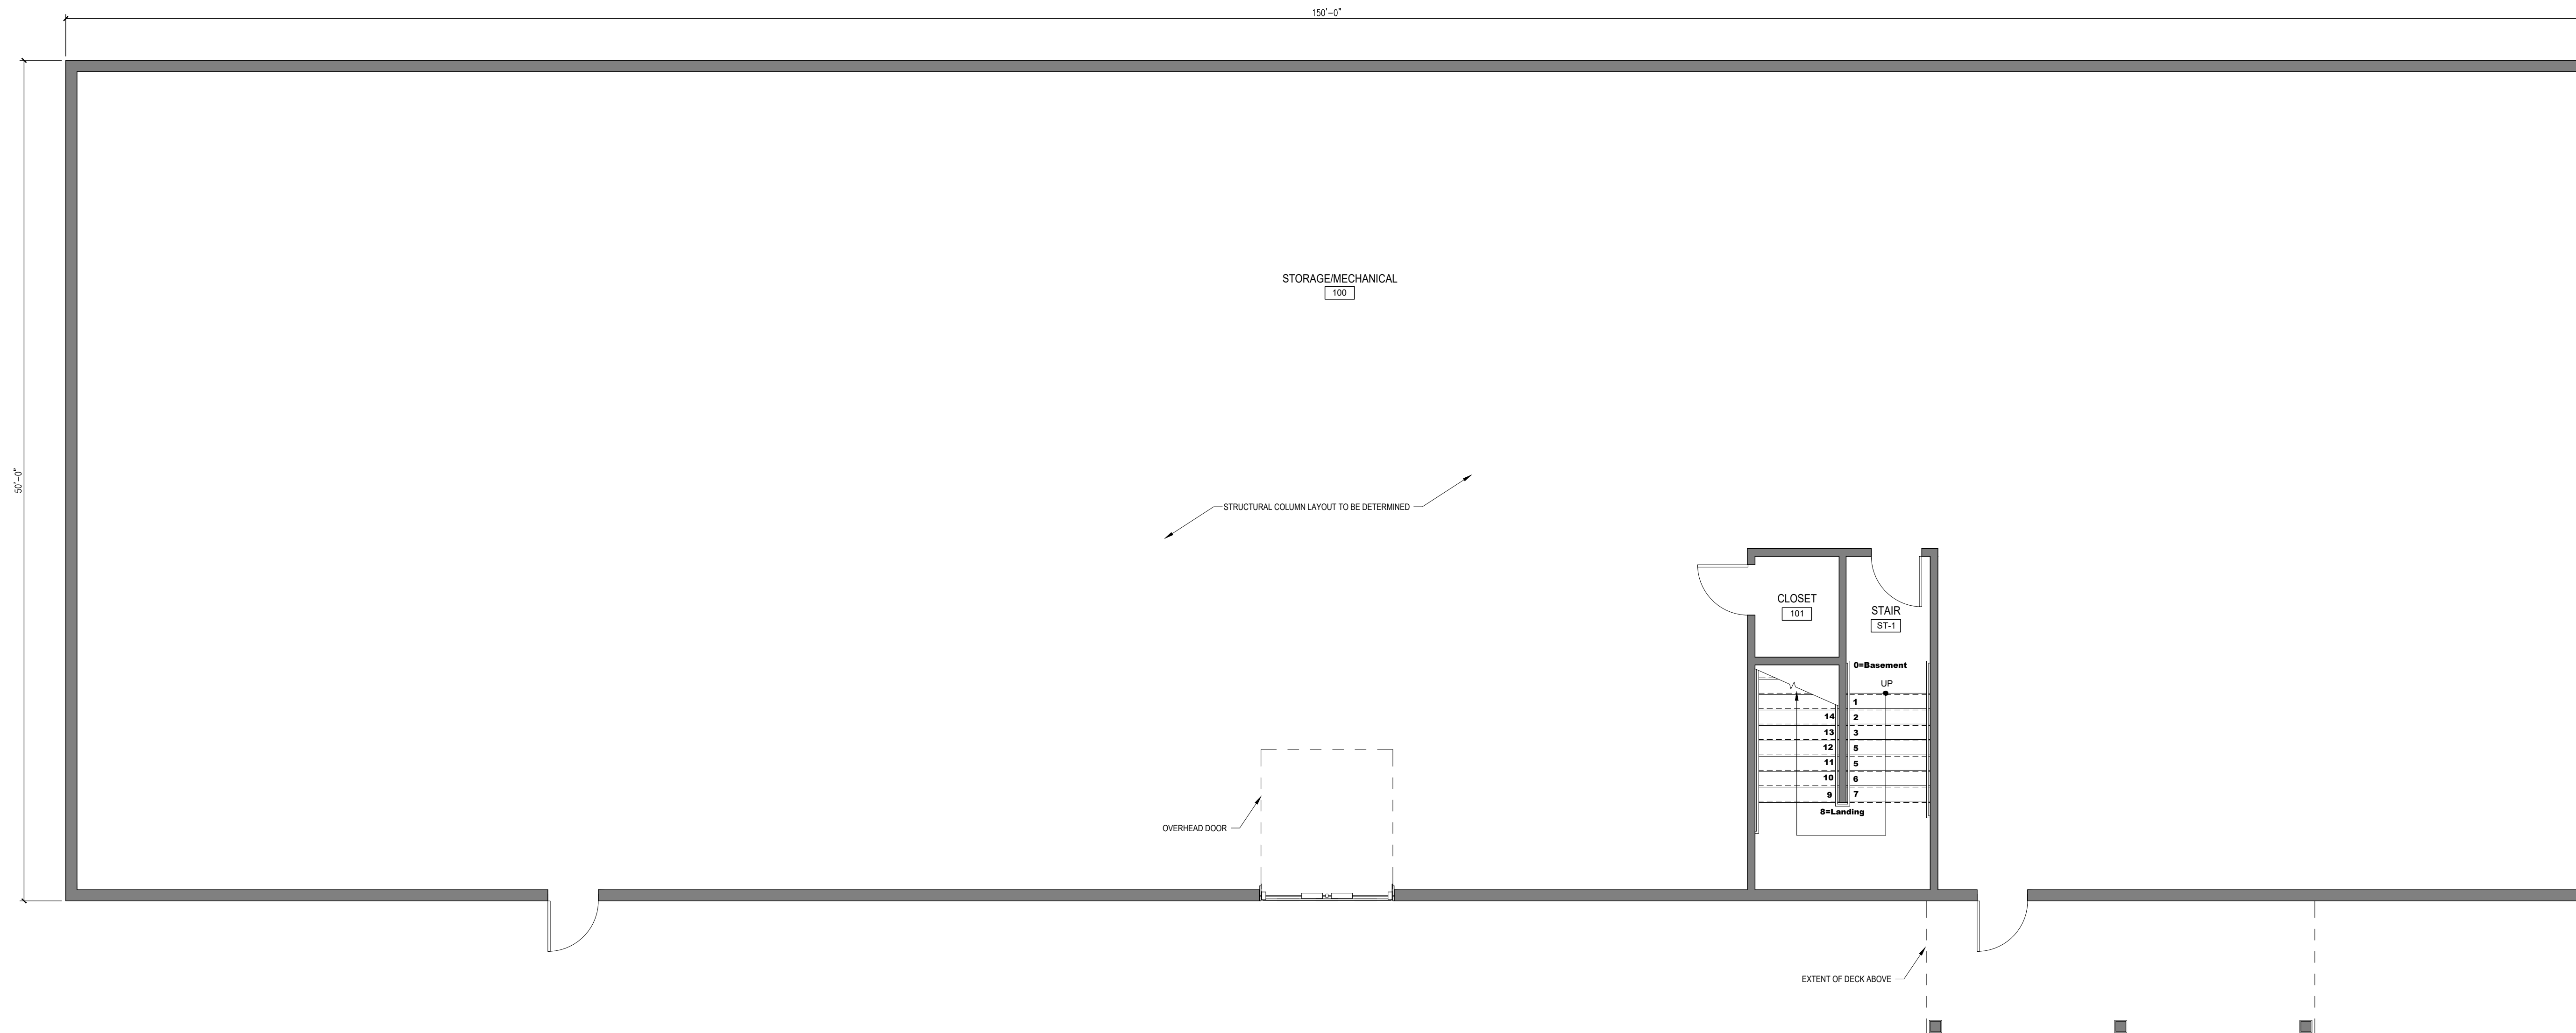

Basement Plan
Scale: 3/16" = 1'-0"

NO.	DATE	DESCRIPTION

CUSTOM CONCEPTS, INC.

A R C H I T E C T U R E

383 U.S. ROUTE 1, SUITE 1a, SCARBOROUGH, MAINE 04074
Phone: (207) 883-0083
WWW.CUSTOMCONCEPTS.COM

PROJECT: HOLLIS TOWN HALL
DRAWING TITLE: FLOOR PLANS
OWNER APPROVAL:

JOB NUMBER: 2021-23
DRAWN BY: CMB
SCALE: 3/16" = 1'-0"

Preliminary Design
 Design Development
 Construction Documents
 Contract

CLIENT REVIEW
 ESTIMATING
 CONSTRUCTION

DATE: JAN. 16, 2022

A1.0