


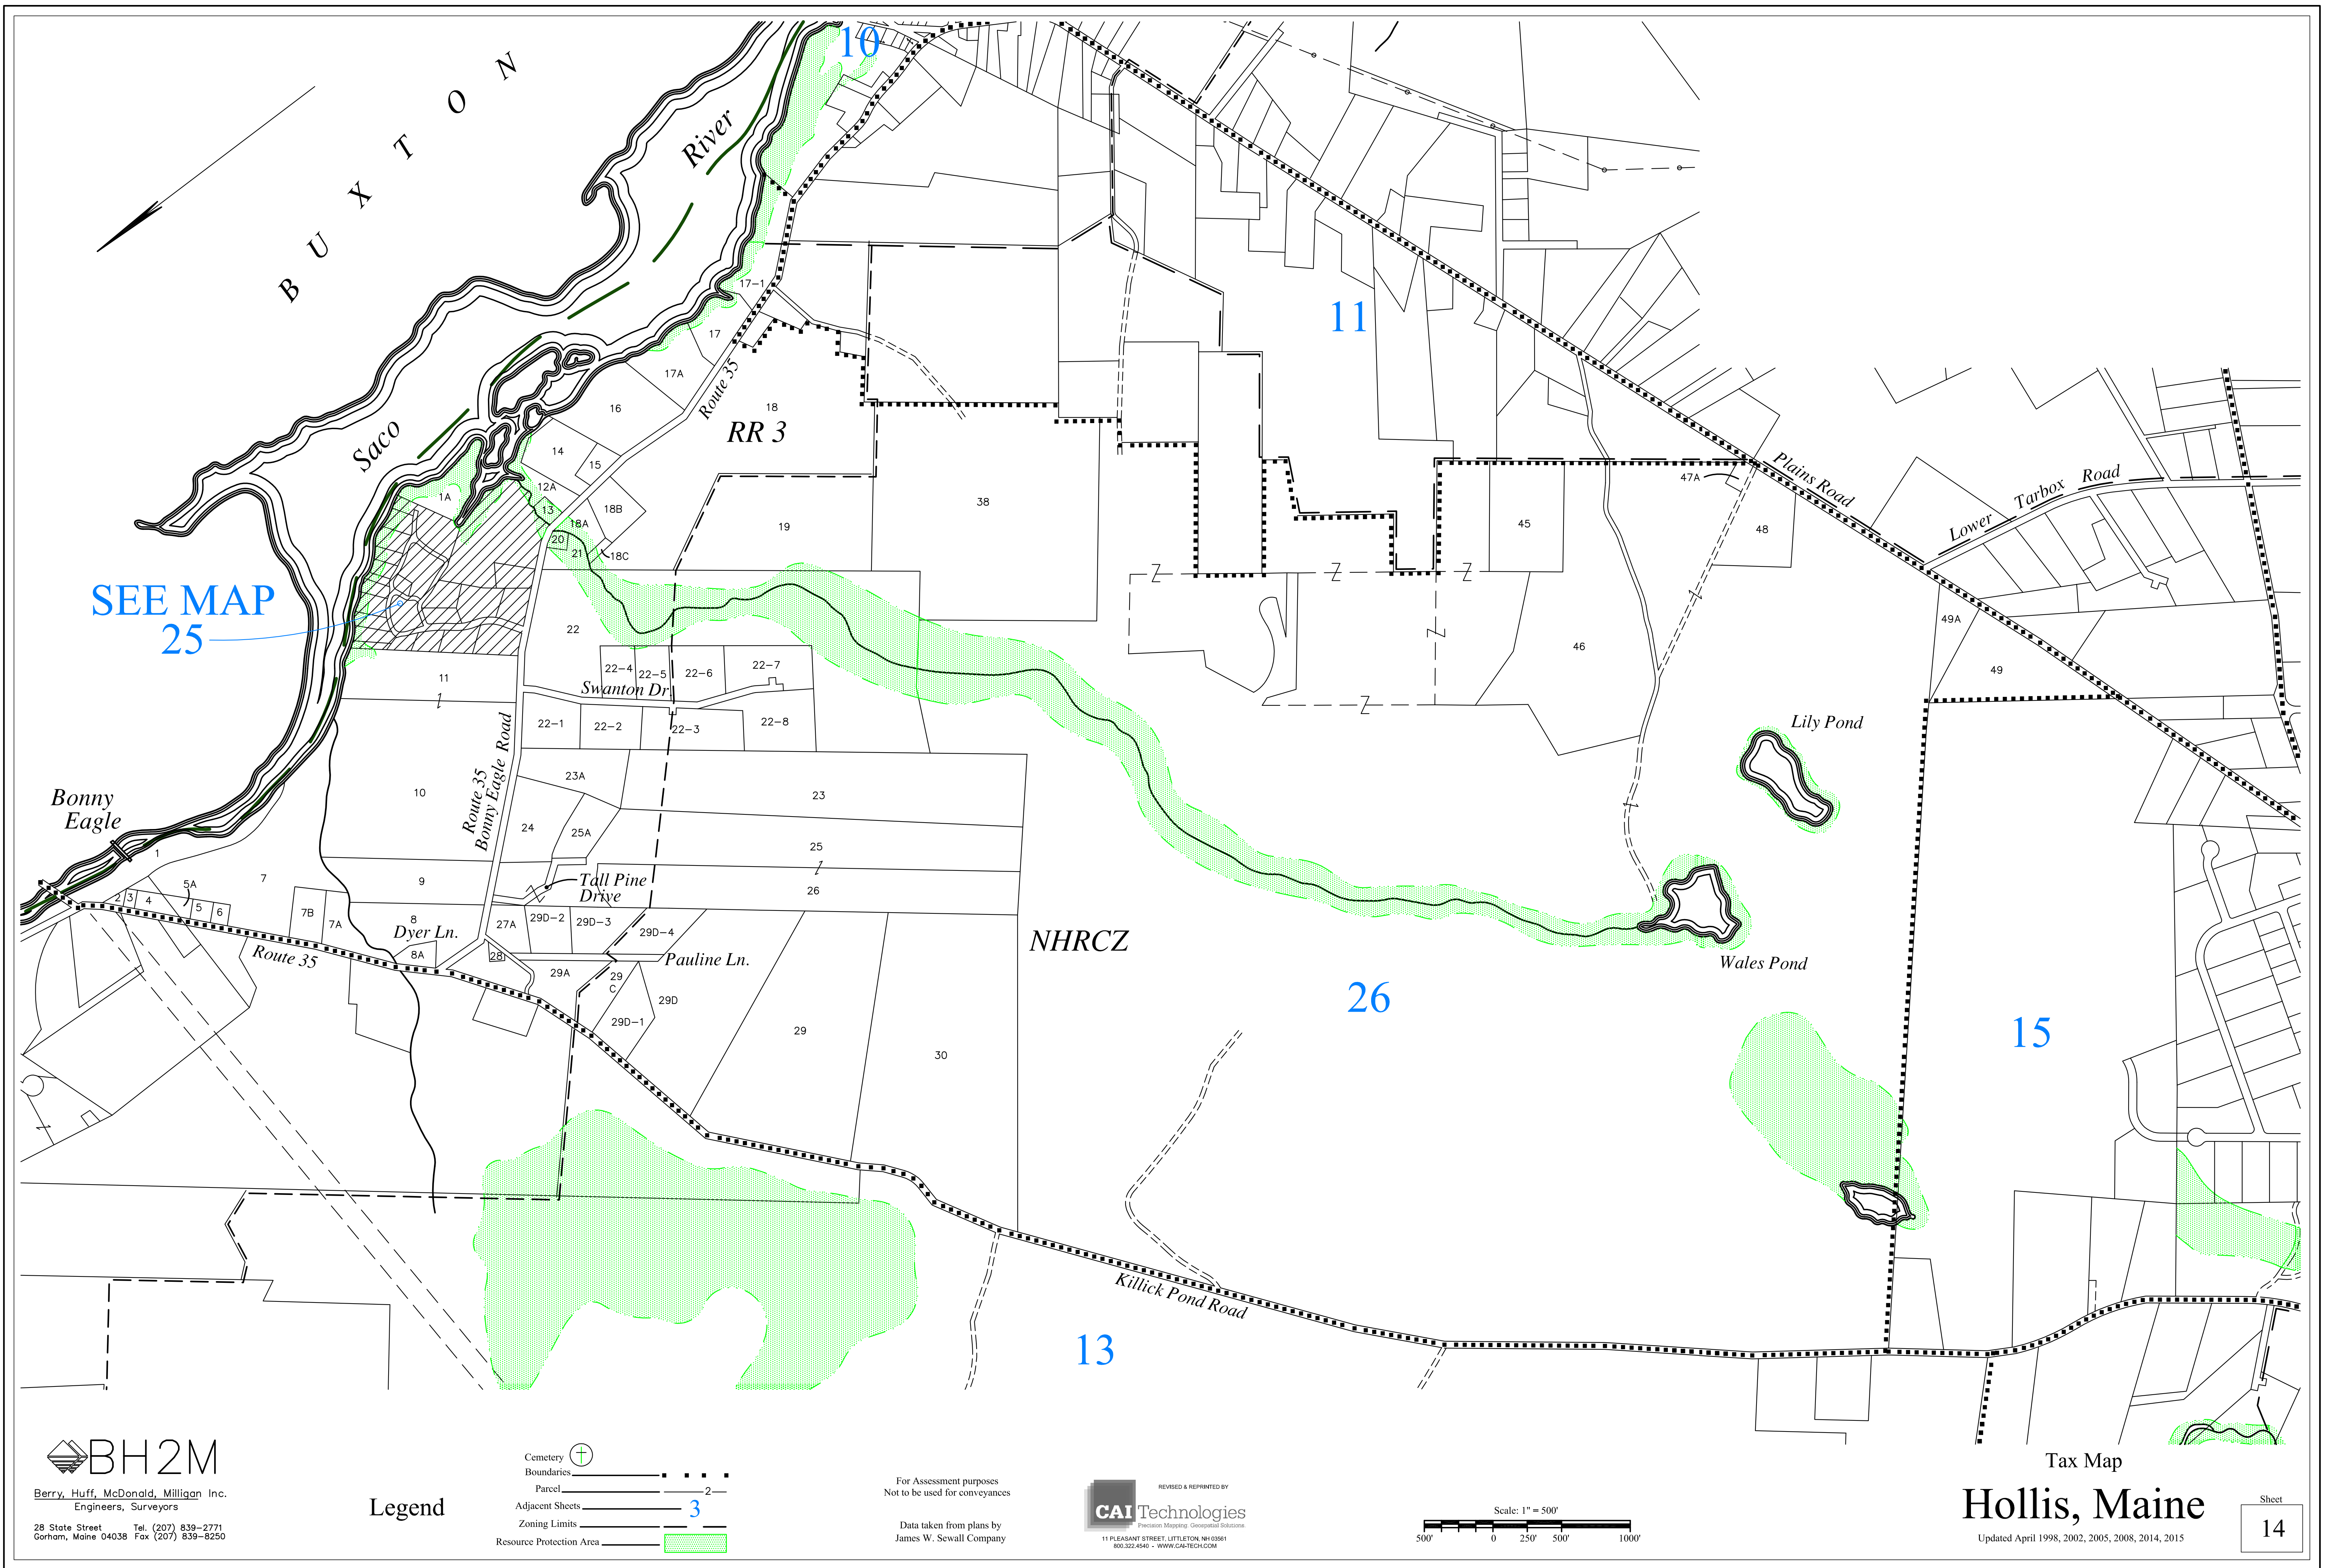

SEE MAP
25

BH2M
Berry, Huff, McDonald, Milligan Inc.
Engineers, Surveyors
28 State Street Tel. (207) 839-2771
Gorham, Maine 04038 Fax (207) 839-8250

Legend

- Cemetery
- Boundaries
- Parcel
- Adjacent Sheets
- Zoning Limits
- Resource Protection Area

For Assessment purposes
Not to be used for conveyances

Data taken from plans by
James W. Sewall Company

REVISOR & REPRINTED BY
CAI Technologies
Precision Mapping. Geospatial Solutions.
11 PLEASANT STREET, LITTLETON, NH 03611
800.322.4540 • WWW.CAITECH.COM

Scale: 1" = 500'
500' 0 250' 500' 1000'

Tax Map
Hollis, Maine
Updated April 1998, 2002, 2005, 2008, 2014, 2015

Sheet
14