


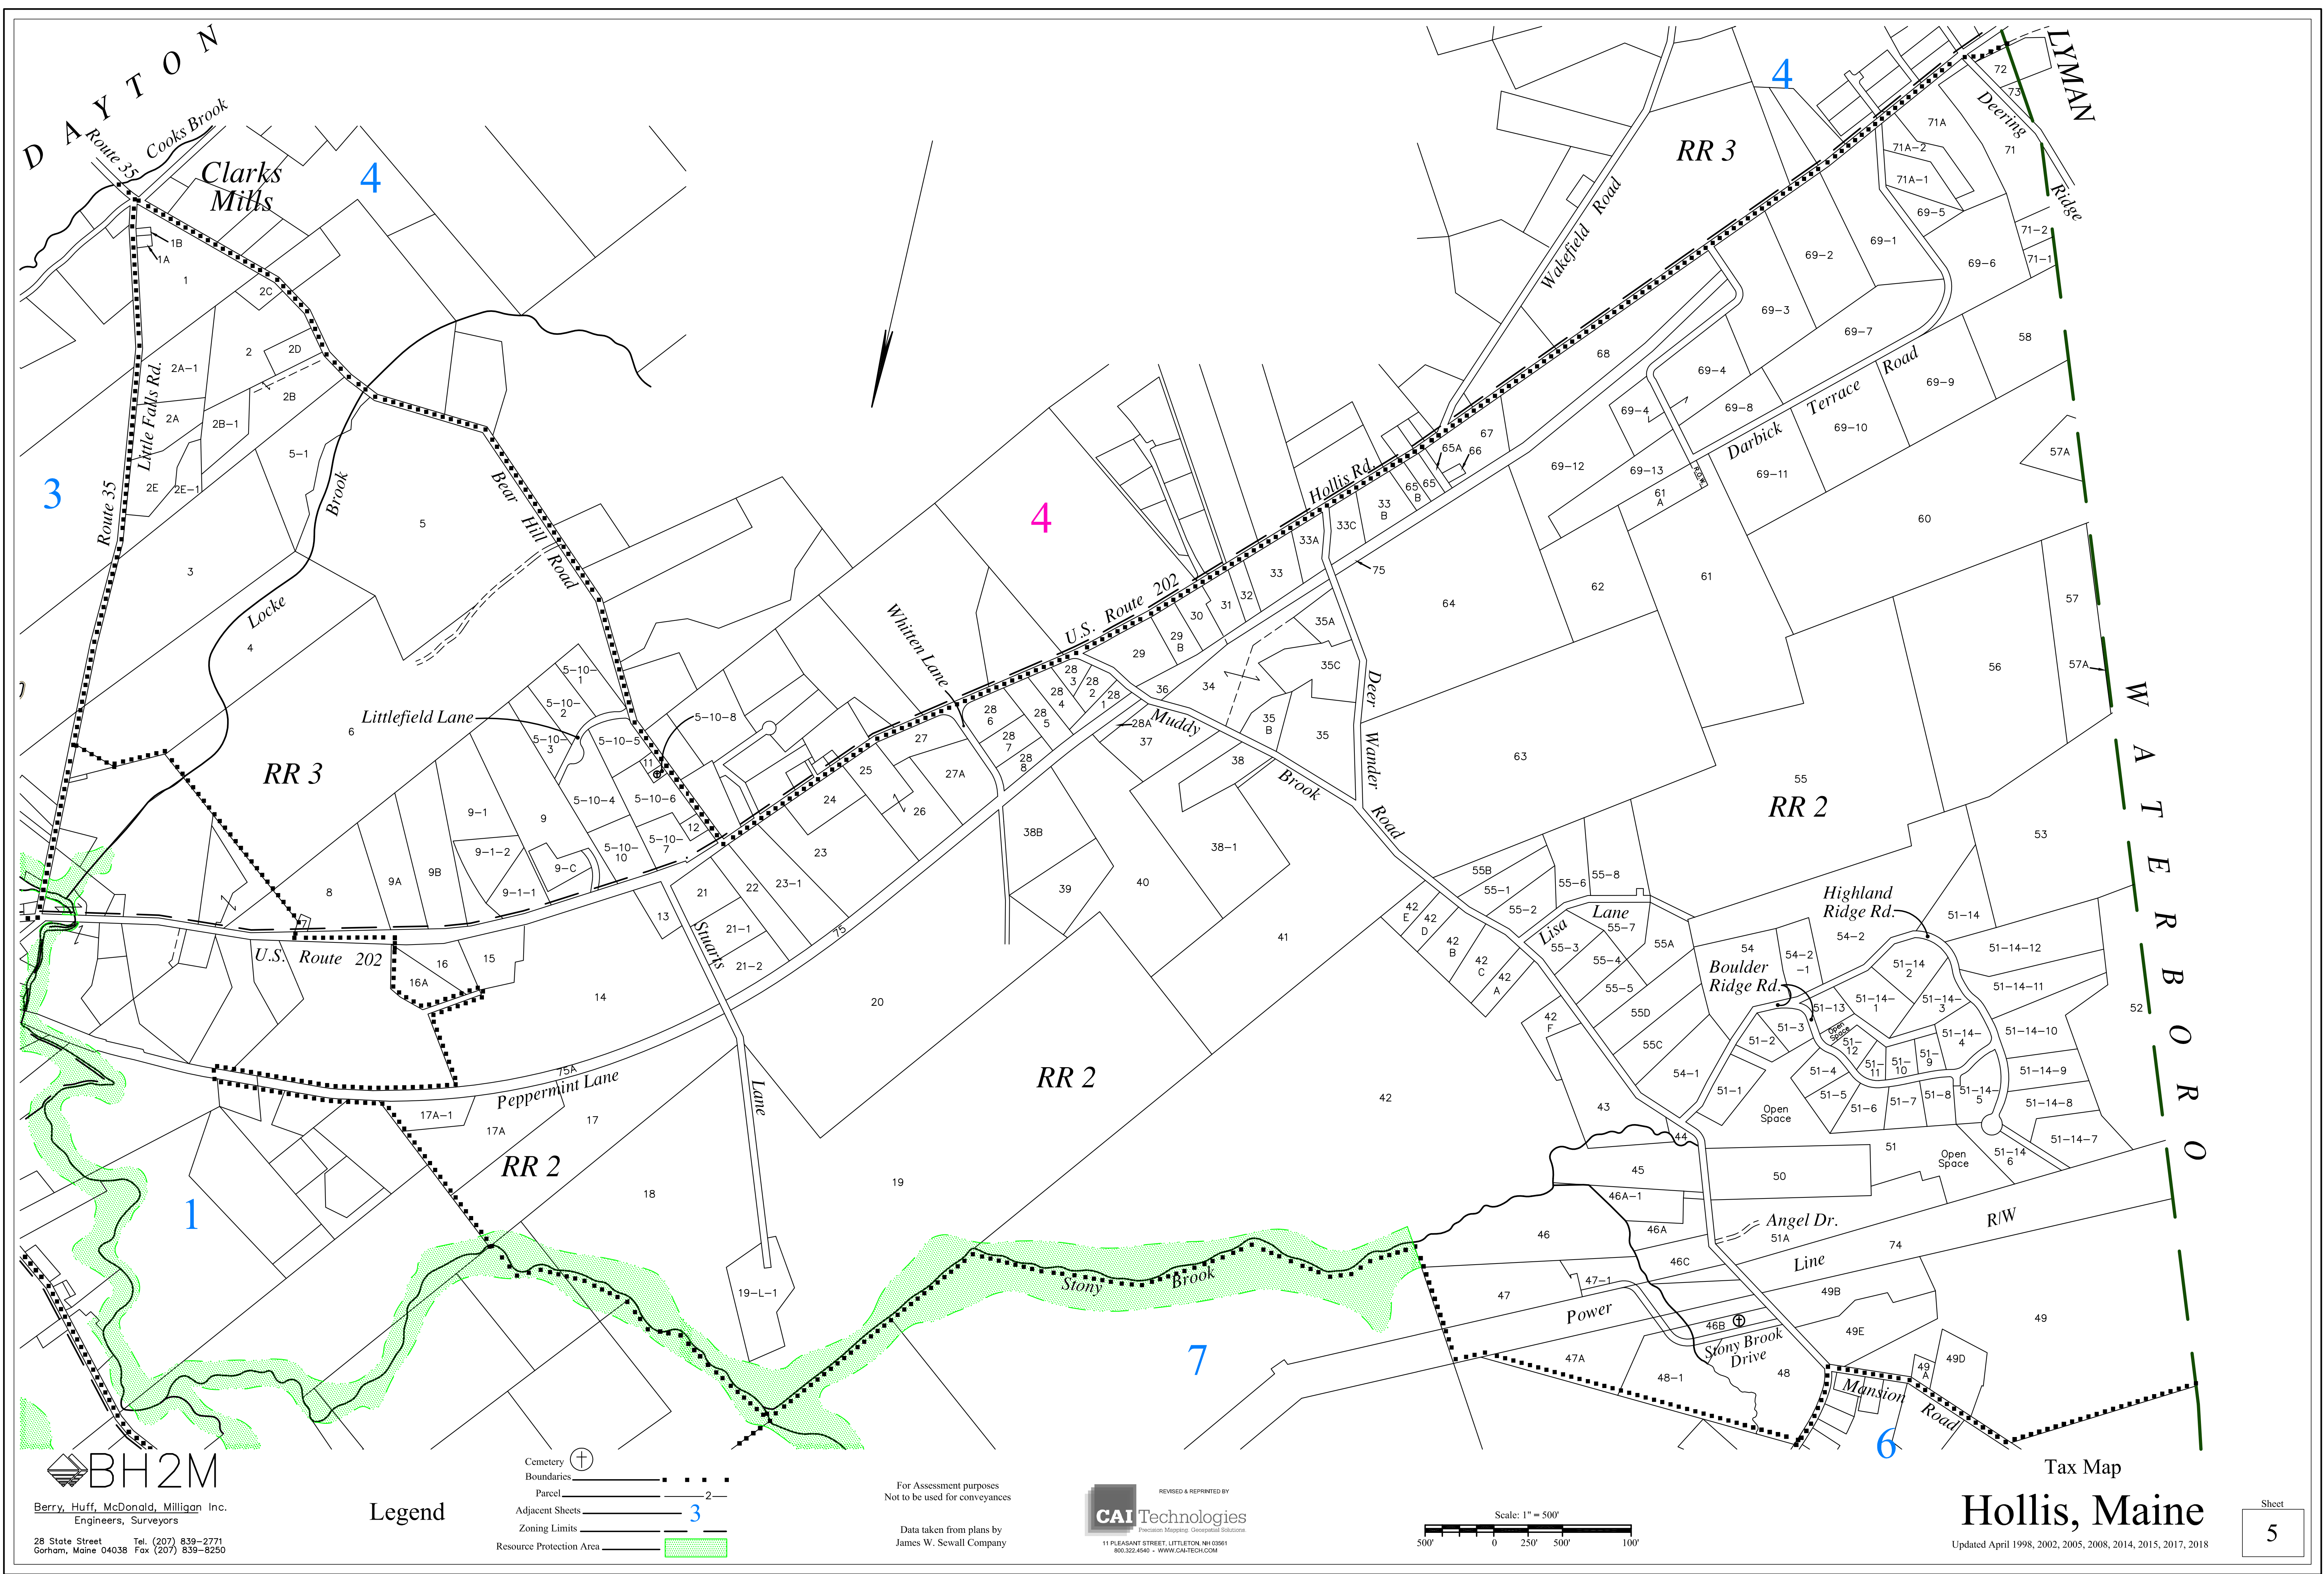

BH2M
Berry, Huff, McDonald, Milligan Inc.
Engineers, Surveyors
28 State Street Tel. (207) 839-2771
Corham, Maine 04038 Fax (207) 839-8250


Legend

- Cemetery (Symbol)
- Boundaries (Symbol)
- Parcel (Symbol)
- Adjacent Sheets (Symbol)
- Zoning Limits (Symbol)
- Resource Protection Area (Symbol)

For Assessment purposes
Not to be used for conveyances

Data taken from plans by
James W. Sewall Company

REVISÉ & REPRINTÉ BY
CAI Technologies
Precision Mapping. Geospatial Solutions.
11 PLEASANT STREET, LITTLETON, NH 03611
800.322.4540 • WWW.CAITECH.COM

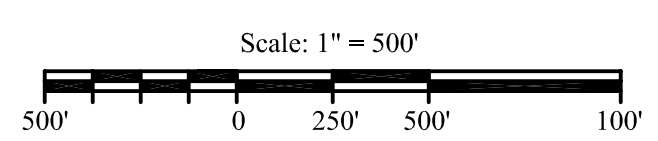

Tax Map
Hollis, Maine
Updated April 1998, 2002, 2005, 2008, 2014, 2015, 2017, 2018