


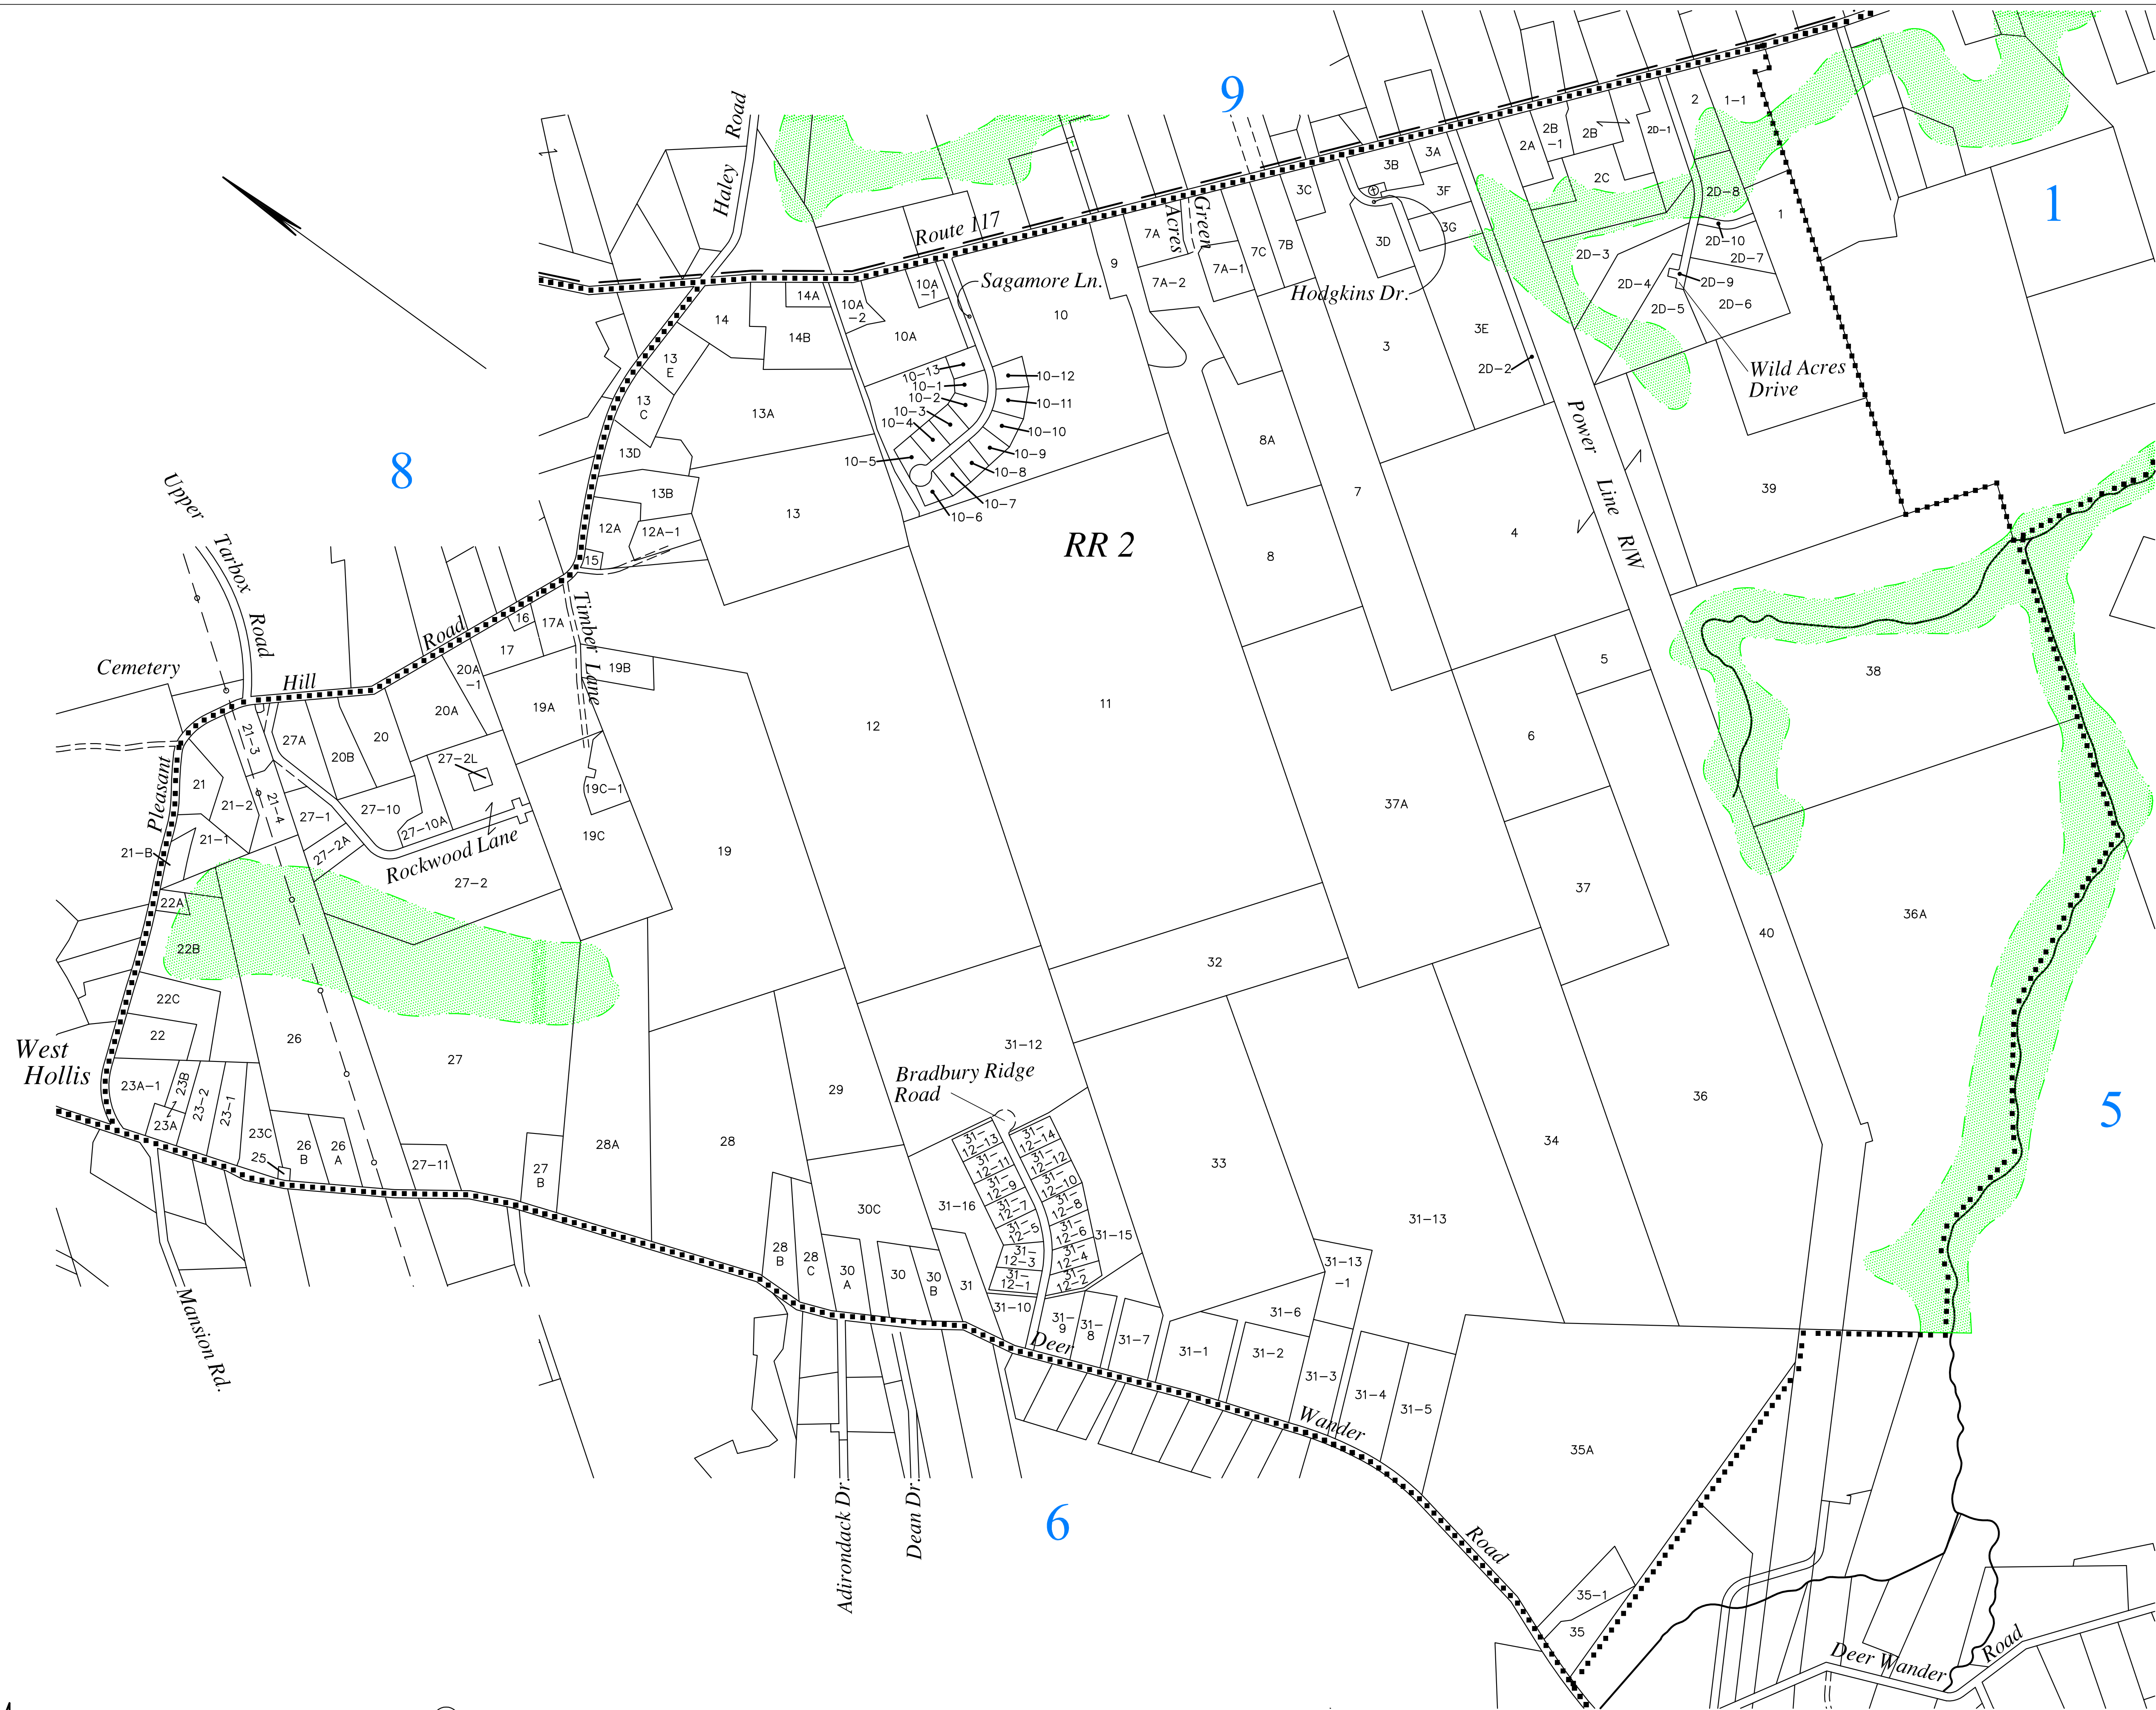

Berry, Huff, McDonald, Milligan Inc.
Engineers, Surveyors

28 State Street Tel. (207) 839-2771
Gorham, Maine 04038 Fax (207) 839-8250

Legend

- Cemetery (Symbol)
- Boundaries (Symbol)
- Parcel (Symbol)
- Adjacent Sheets (Symbol)
- Zoning Limits (Symbol)
- Resource Protection Area (Symbol)

For Assessment purposes
Not to be used for conveyances

Data taken from plans by
James W. Sewall Company

CAI Technologies
Precision Mapping, Geospatial Solutions
11 PLEASANT STREET, LITTLETON, NH 03611
800.322.4540 • WWW.CAITECH.COM

Scale: 1" = 500'
500' 0 250' 500' 100'

Tax Map

Hollis, Maine

Updated April 1998, 2002, 2005, 2008, 2014, 2015

Sheet

7