


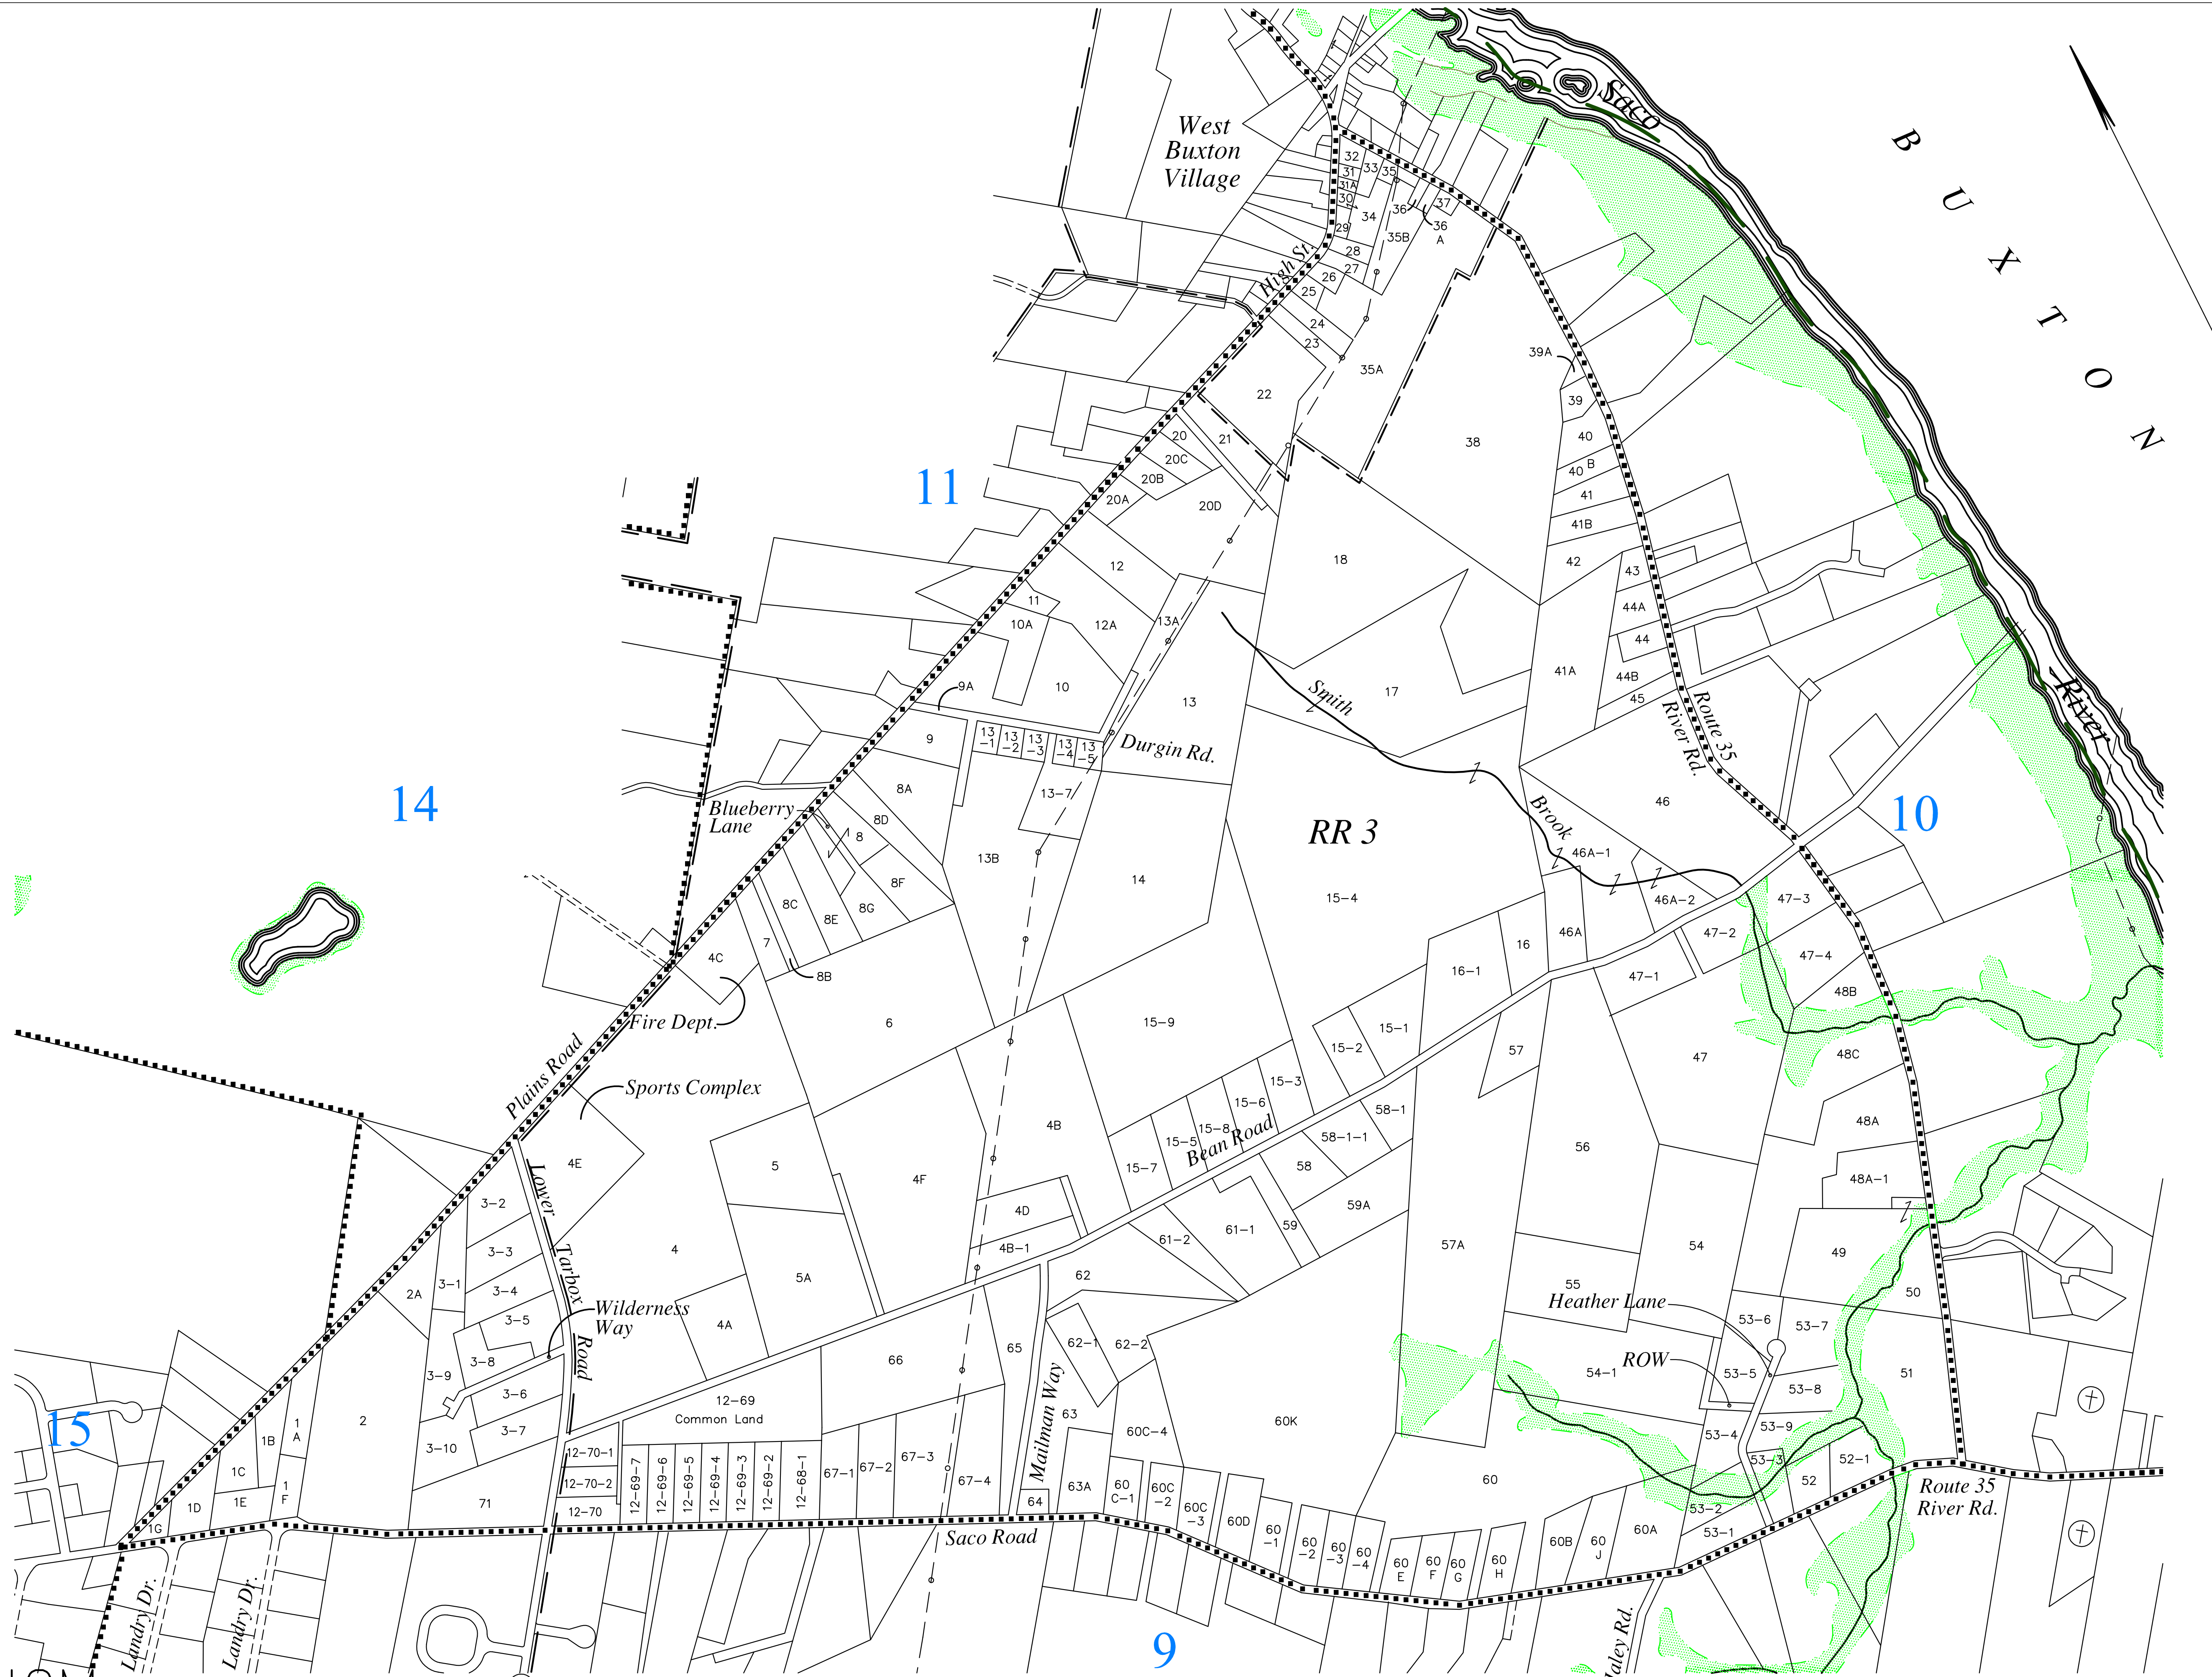


**BH2M**  
Berry, Huff, McDonald, Milligan Inc.  
Engineers, Surveyors  
28 State Street Tel. (207) 839-2771  
Gorham, Maine 04038 Fax (207) 839-8250

**Legend**

- Cemetery (Symbol)
- Boundaries (Symbol)
- Parcel (Symbol)
- Adjacent Sheets (Symbol)
- Zoning Limits (Symbol)
- Resource Protection Area (Symbol)

For Assessment purposes  
Not to be used for conveyances  
  
Data taken from plans by  
James W. Sewall Company

REVIEWED & REPRINTED BY  
**CAI Technologies**  
Precision Mapping. Geospatial Solutions.  
11 PLEASANT STREET, LITTLETON, NH 03061  
800.322.4540 • WWW.CAITECH.COM

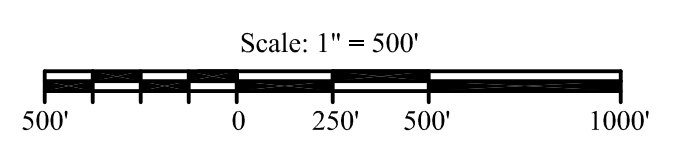

Tax Map  
**Hollis, Maine**  
Updated April 1998, 2002, 2005, 2008, 2014, 2015