


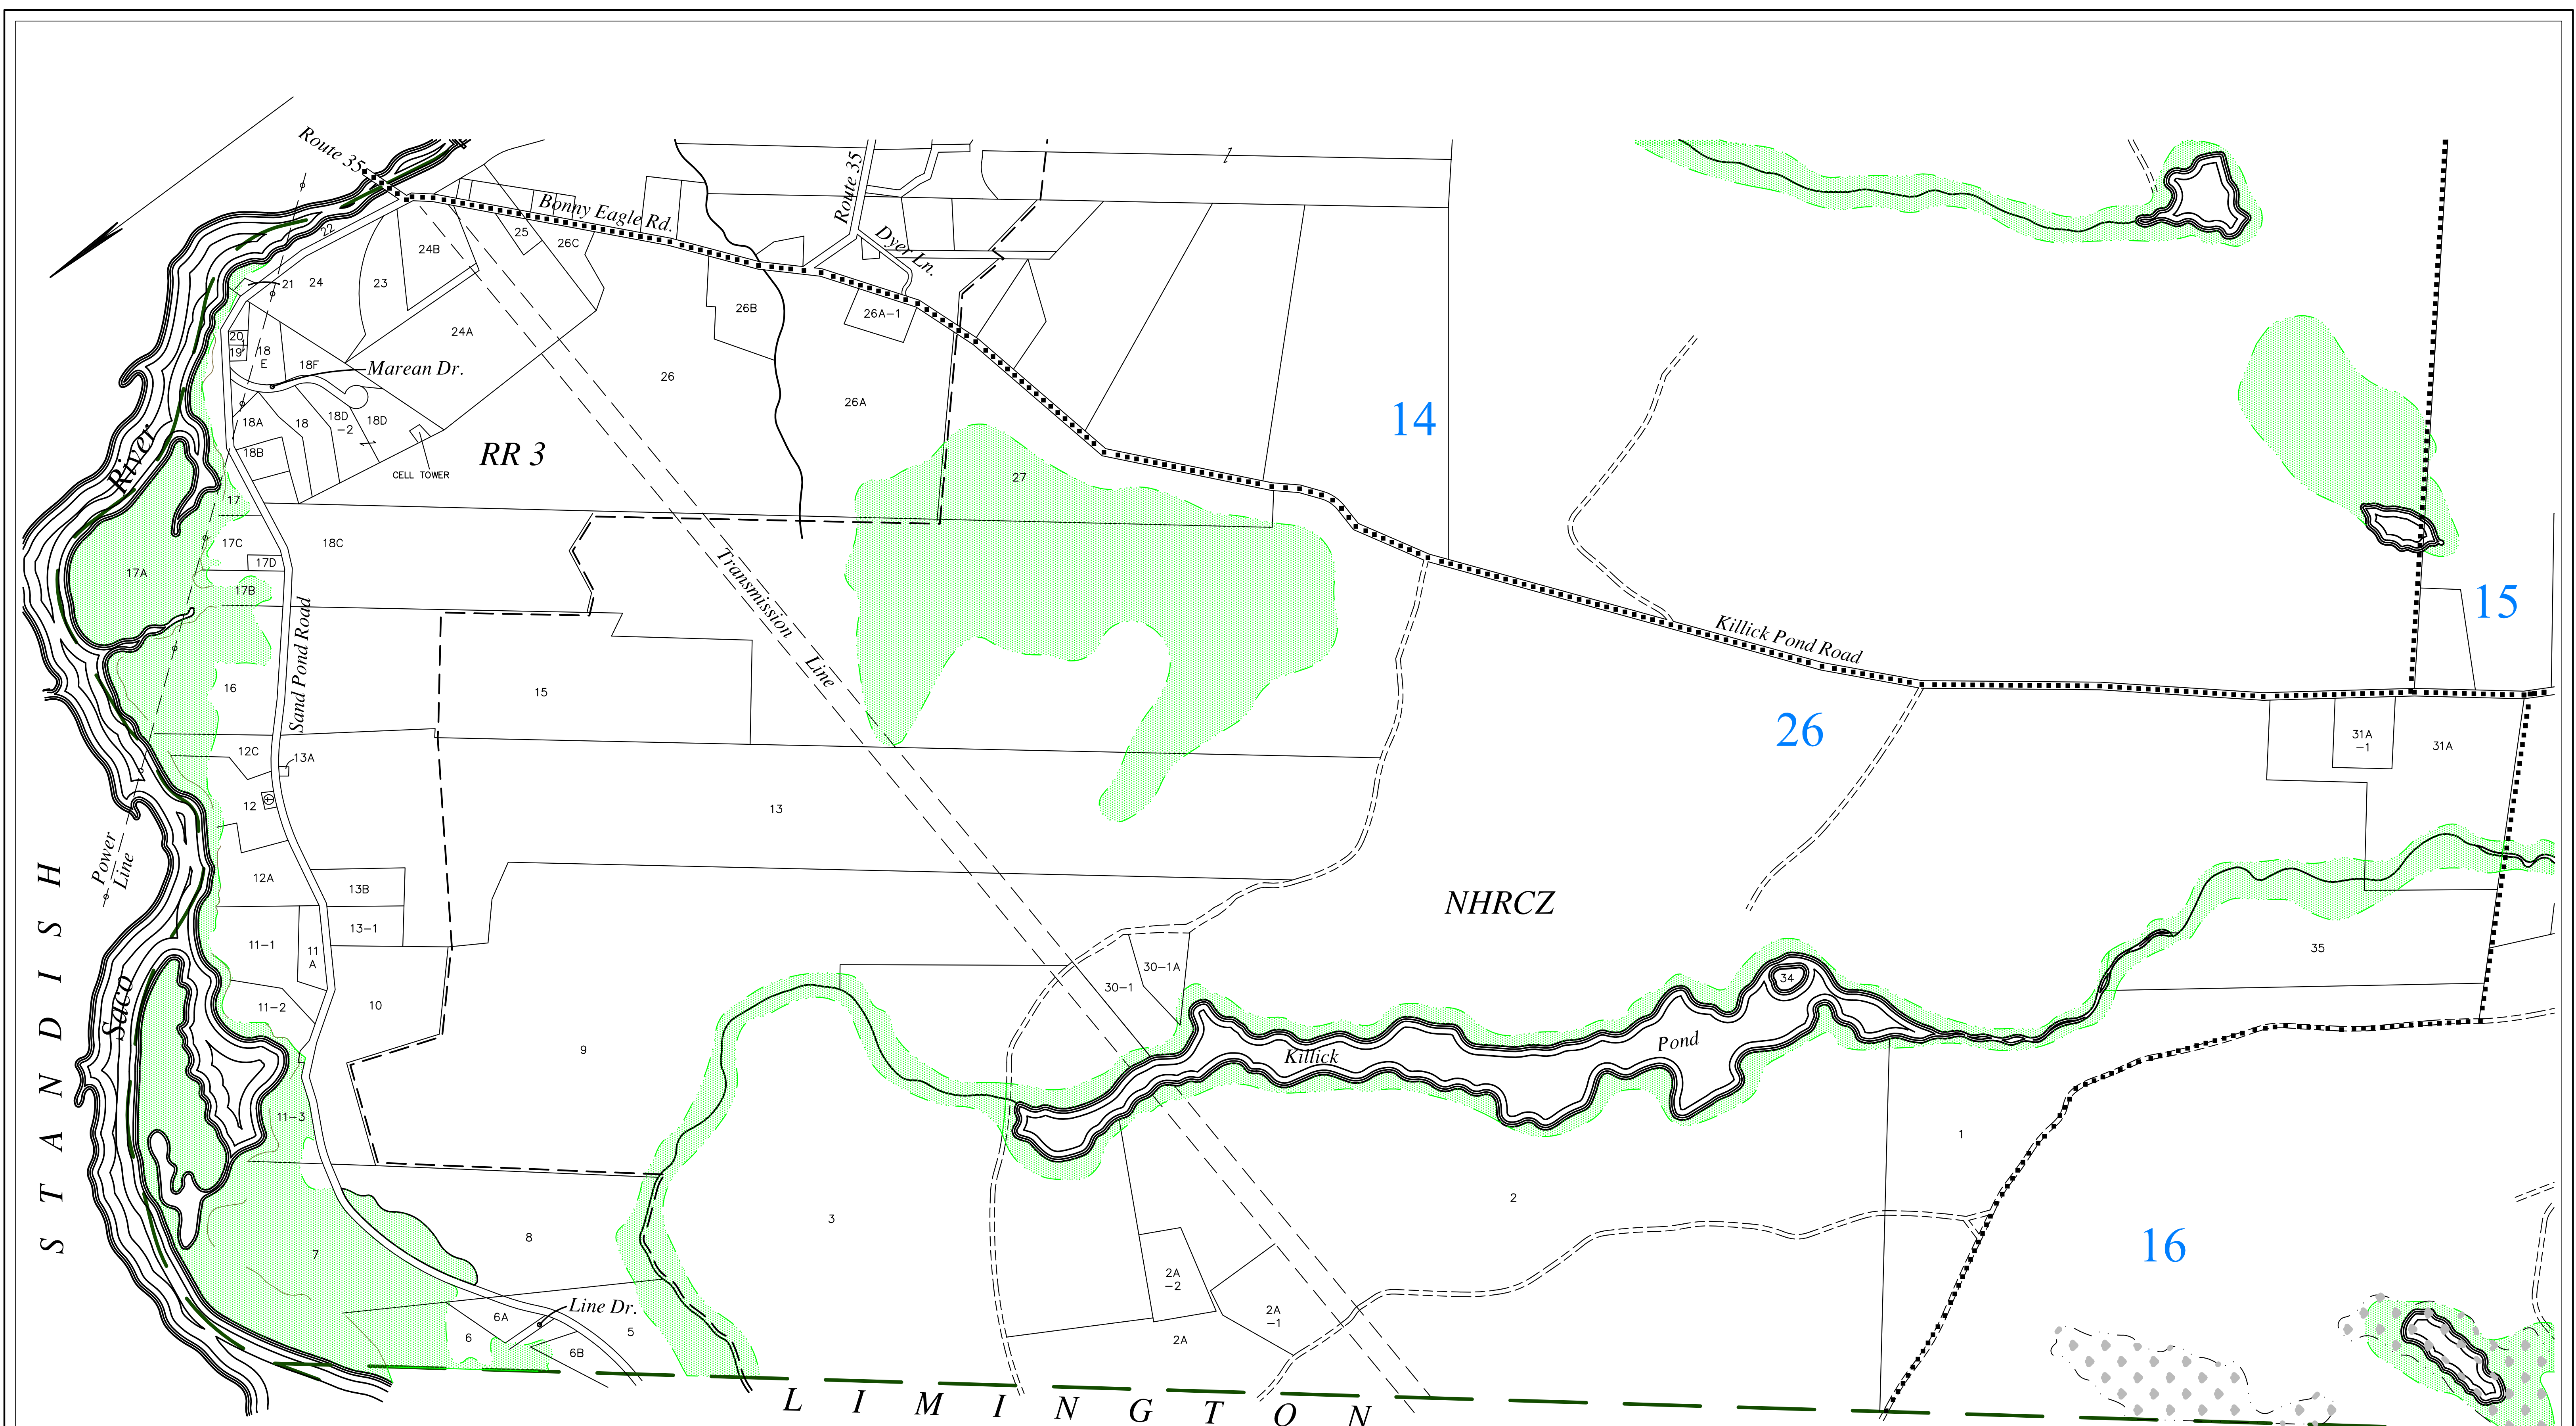

BH2M
Berry, Huff, McDonald, Milligan Inc.
Engineers, Surveyors
28 State Street Tel. (207) 839-2771
Gorham, Maine 04038 Fax (207) 839-8250


Legend

- Cemetery ⊕
- Boundaries — — — — —
- Parcel — — — — — 2 —
- Adjacent Sheets — — — — — 3 —
- Zoning Limits — — — — —
- Resource Protection Area — — — — —

For Assessment purposes
Not to be used for conveyances

Data taken from plans by
James W. Sewall Company

REVISED & REPRINTED BY
CAI Technologies
Precision Mapping. Geospatial Solutions.
11 PLEASANT STREET, LITTLETON, NH 03611
800.322.4540 • WWW.CAITECH.COM

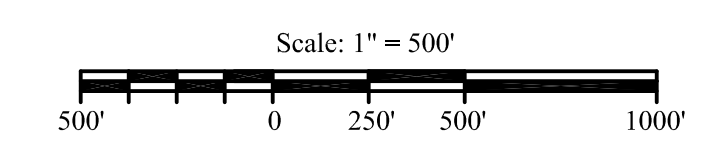

Tax Map
Hollis, Maine
Updated April 1998, 2002, 2005, 2008, 2014, 2015