


**ROUTE 202 AT ROUTE 35 TRAFFIC SIGNAL IMPROVEMENTS**  
**MAINEDOT WIN 26021.00**  
**HOLLIS, ME**

PLAN VIEW

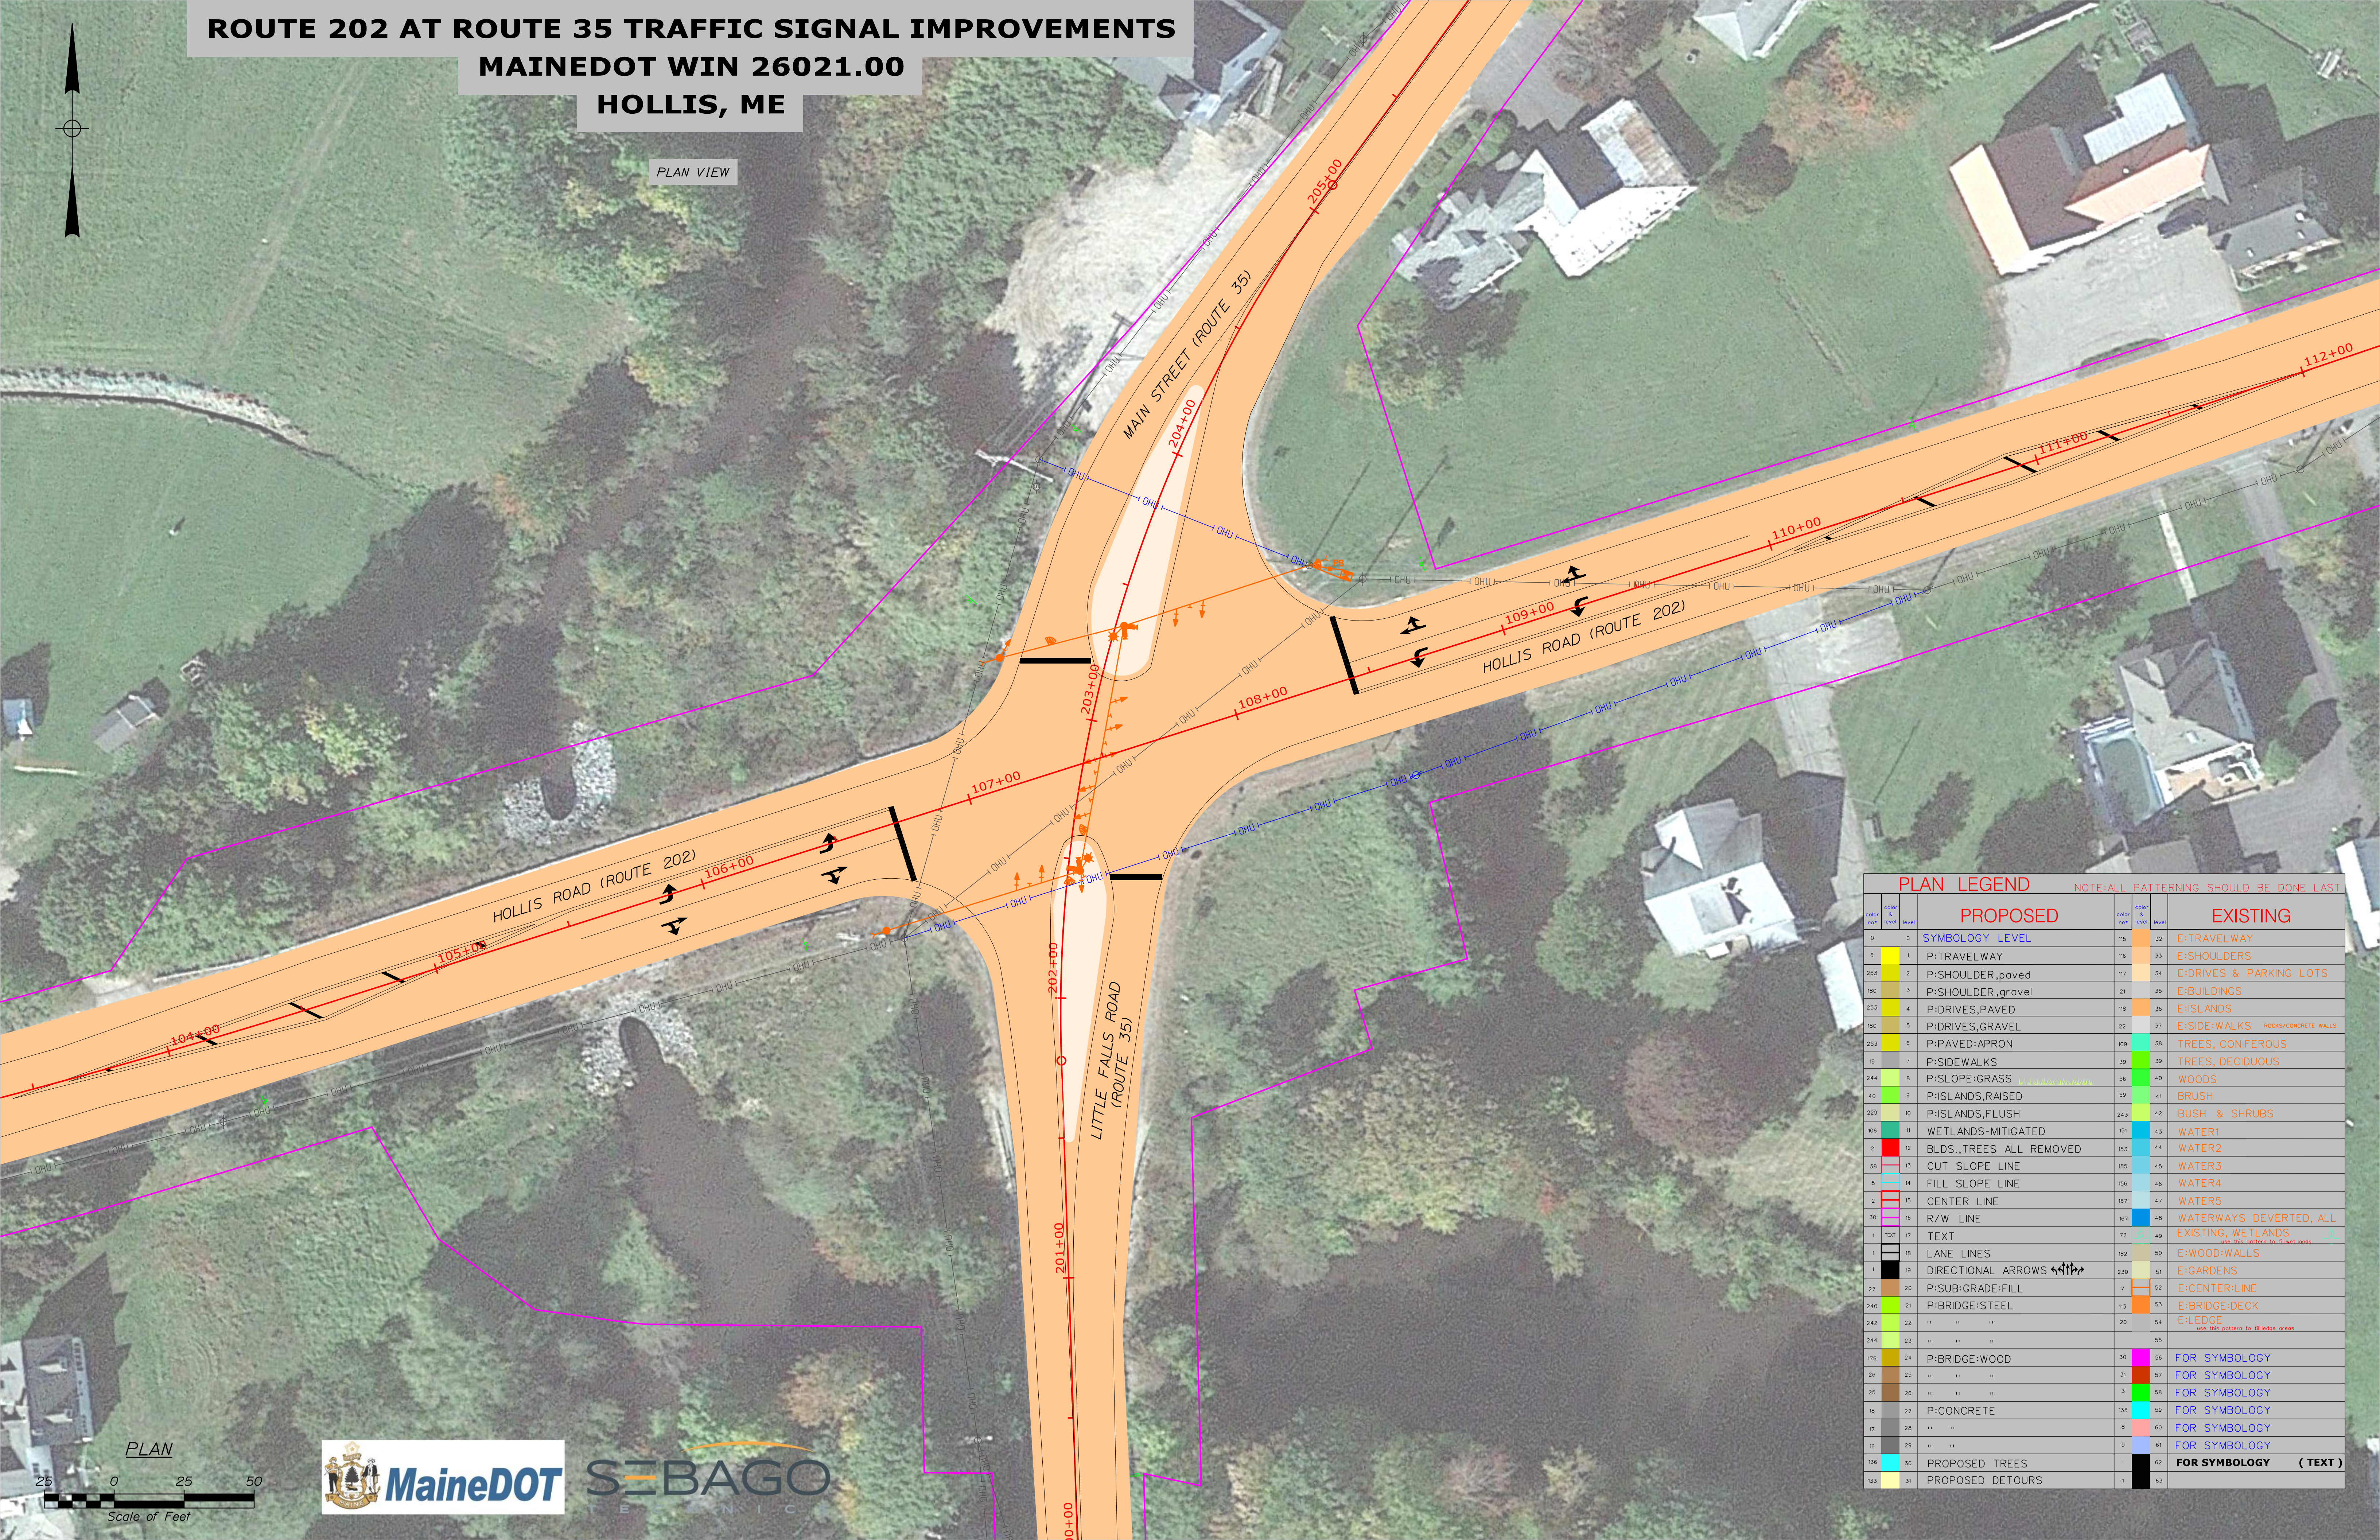

**PLAN LEGEND** NOTE: ALL PATTERNING SHOULD BE DONE LAST

color no*	color & level	PROPOSED	color no*	color & level	EXISTING
0	0	SYMBOLGY LEVEL	115	32	E:TRAVELWAY
6	1	P:TRAVELWAY	116	33	E:SHOULDERS
253	2	P:SHOULDER,paved	117	34	E:DRIVES & PARKING LOTS
180	3	P:SHOULDER,gravel	21	35	E:BUILDINGS
253	4	P:DRIVES,PAVED	118	36	E:ISLANDS
180	5	P:DRIVES,GRAVEL	22	37	E:SIDE:WALKS ROOFS/CONCRETE WALLS
253	6	P:PAVED:APRON	109	38	TREES, CONIFEROUS
19	7	P:SIDEWALKS	39	39	TREES, DECIDUOUS
244	8	P:SLOPE:GRASS	56	40	WOODS
40	9	P:ISLANDS,RAISED	59	41	BRUSH
229	10	P:ISLANDS,FLUSH	243	42	BUSH & SHRUBS
106	11	WETLANDS-MITIGATED	151	43	WATER1
2	12	BLDS.,TREES ALL REMOVED	153	44	WATER2
38	13	CUT SLOPE LINE	155	45	WATER3
5	14	FILL SLOPE LINE	156	46	WATER4
2	15	CENTER LINE	157	47	WATERS
30	16	R/W LINE	157	48	WATERWAYS DEVERTED, ALL
1	1701	TEXT	72	49	EXISTING, WETLANDS <small>Use this pattern to fill wet lands</small>
1	18	LANE LINES	182	50	E:WOOD:WALLS
1	19	DIRECTIONAL ARROWS	230	51	E:GARDENS
27	20	P:SUB:GRADE:FILL	7	52	E:CENTER:LINE
240	21	P:BRIDGE:STEEL	113	53	E:BRIDGE:DECK
242	22	" " "	20	54	E:LEDGE <small>Use this pattern to fill edge areas</small>
244	23	" " "		55	
176	24	P:BRIDGE:WOOD	30	56	FOR SYMBOLGY
26	25	" " "	31	57	FOR SYMBOLGY
25	26	" " "	3	58	FOR SYMBOLGY
18	27	P:CONCRETE	135	59	FOR SYMBOLGY
17	28	" " "	8	60	FOR SYMBOLGY
16	29	" " "	9	61	FOR SYMBOLGY
156	30	PROPOSED TREES	1	62	FOR SYMBOLGY ( TEXT )
153	31	PROPOSED DETOURS		63	



PLAN